


# SUB I Exterior Door #'s

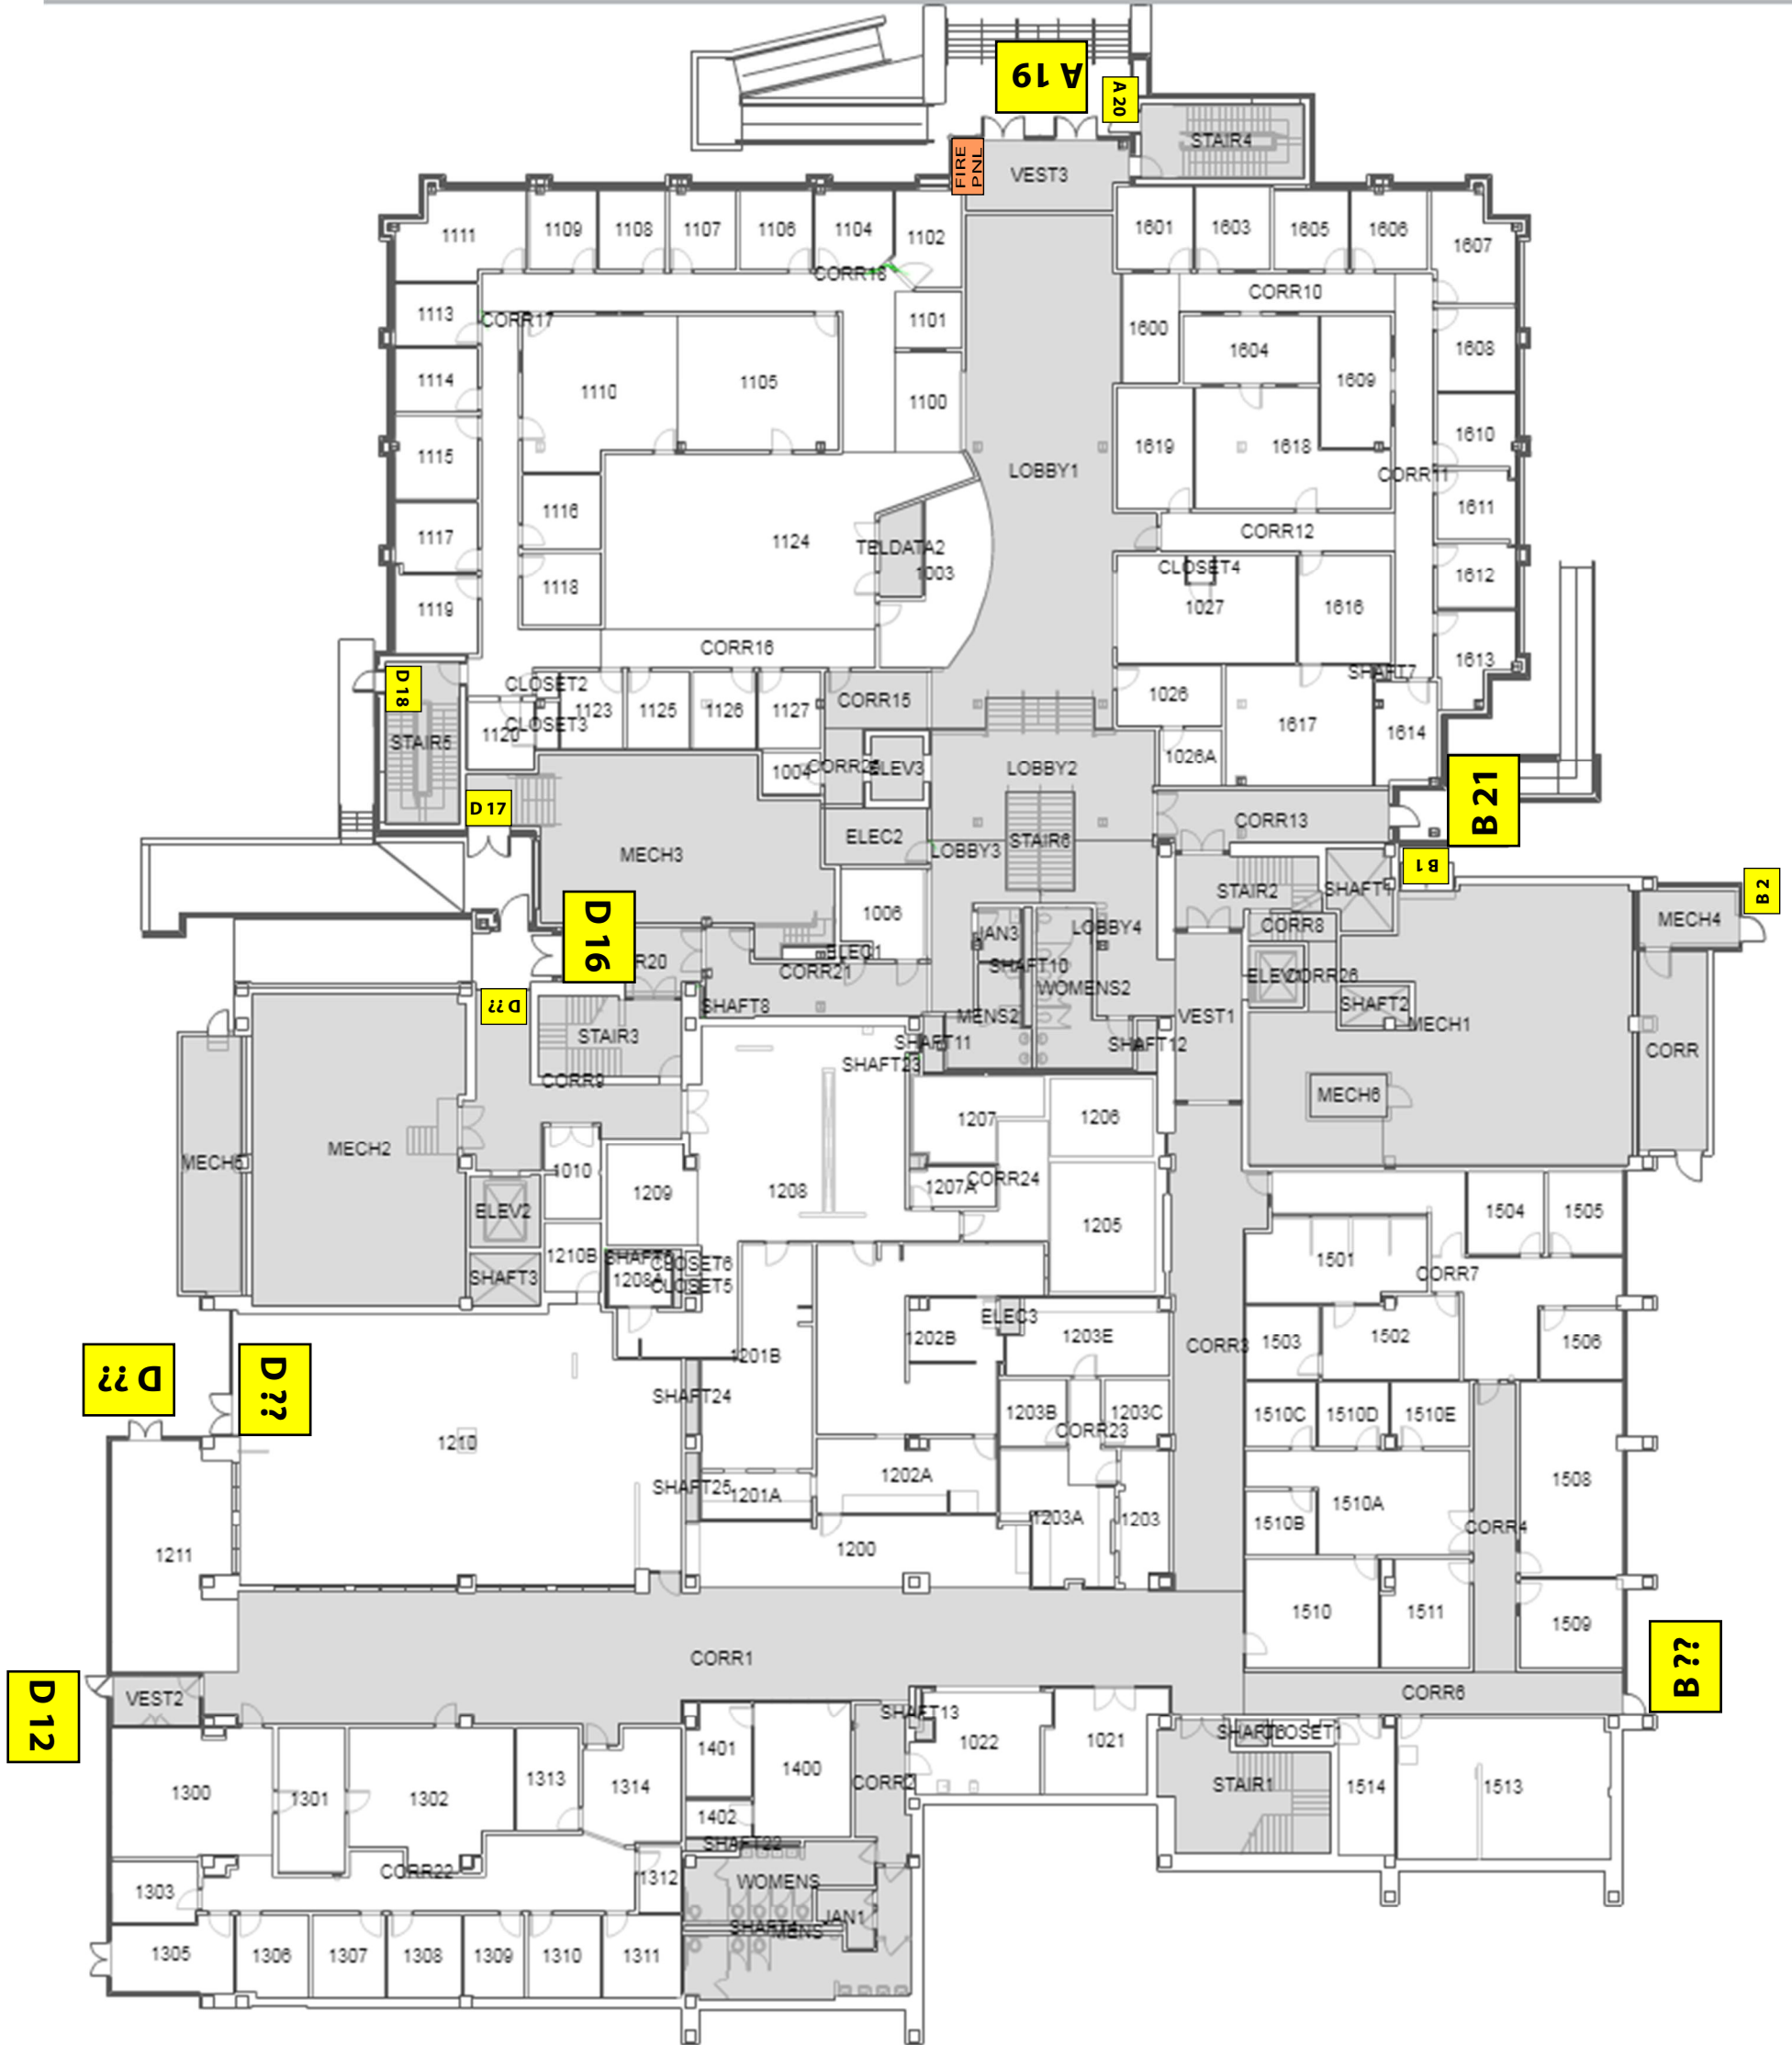

**0033-STUDENT UNION1-01-SP**